


# ARCHI

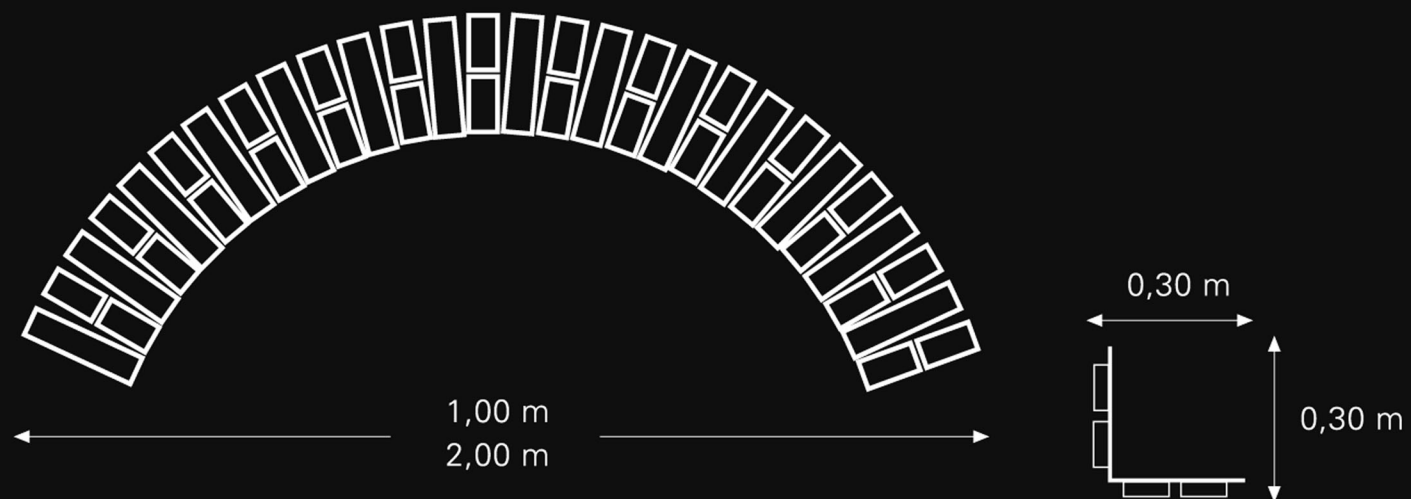

Misure esterne

Misura

$1,00 \times (0,30 \times 0,30) \text{ m} \cdot 2,00 \times (0,30 \times 0,30) \text{ m}$

$3'2/7'' \times (62/63'' \times 62/63'') - 6'5/9'' \times (62/63'' \times 62/63'')$

Superficie

$0,94 \text{ m}^2 \cdot 1,88 \text{ m}^2 \cdot 2,82 \text{ m}^2$

$10,12 \text{ sq.ft} - 20,24 \text{ sq.ft}$